


1755 SE SFP BLVD.

○ First Floor Plan  
SCALE = 3/16" = 1'-0"

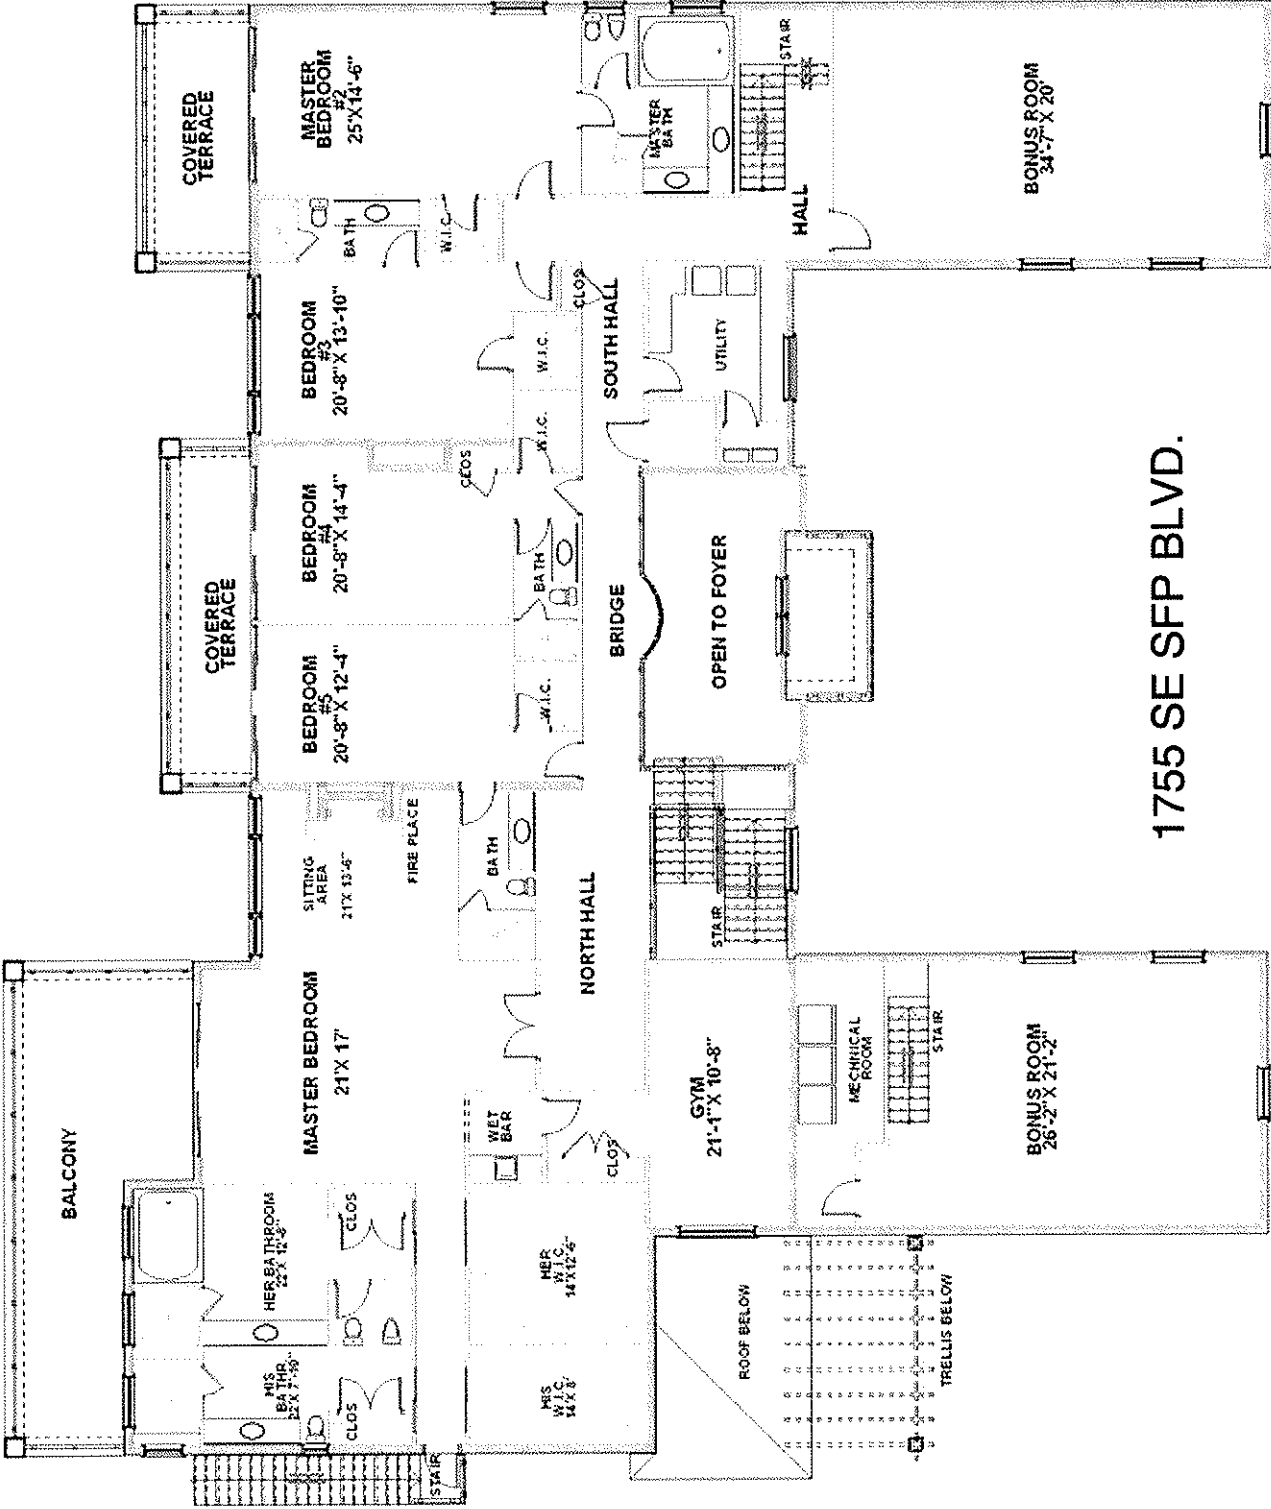

1755 SE SFP BLVD.

Second Floor Plan

SCALE: 1/8" = 1'-0"